




WEIGHBRIDGE OFFICE

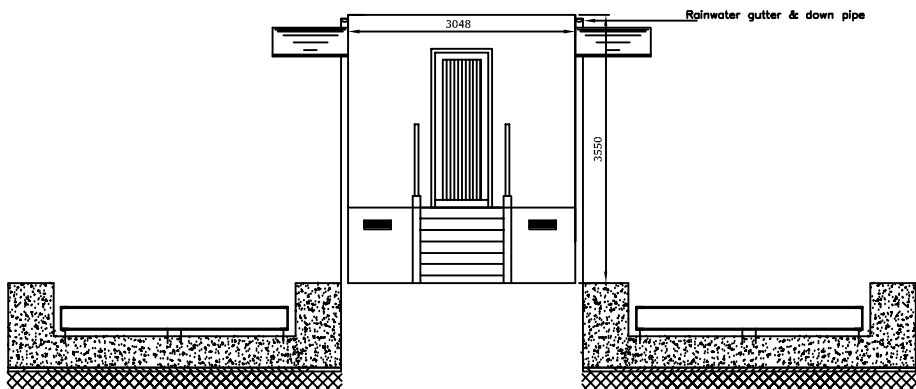

NORTH ELEVATION SCALE 1:100

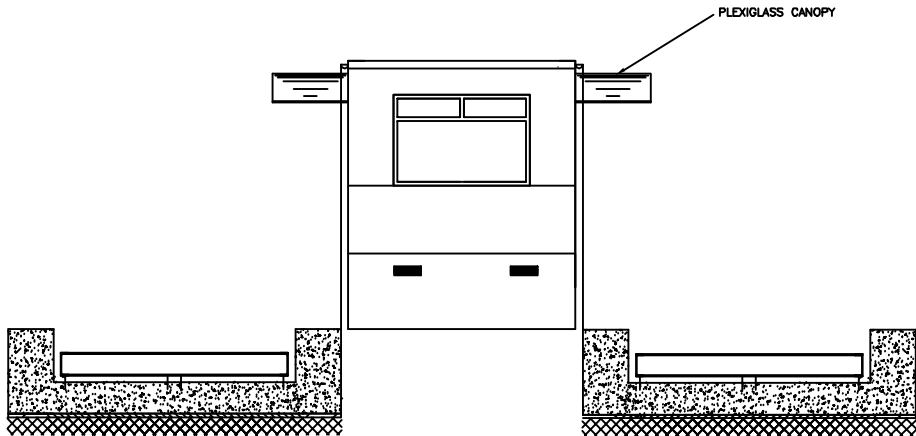


SOUTH ELEVATION SCALE 1:100

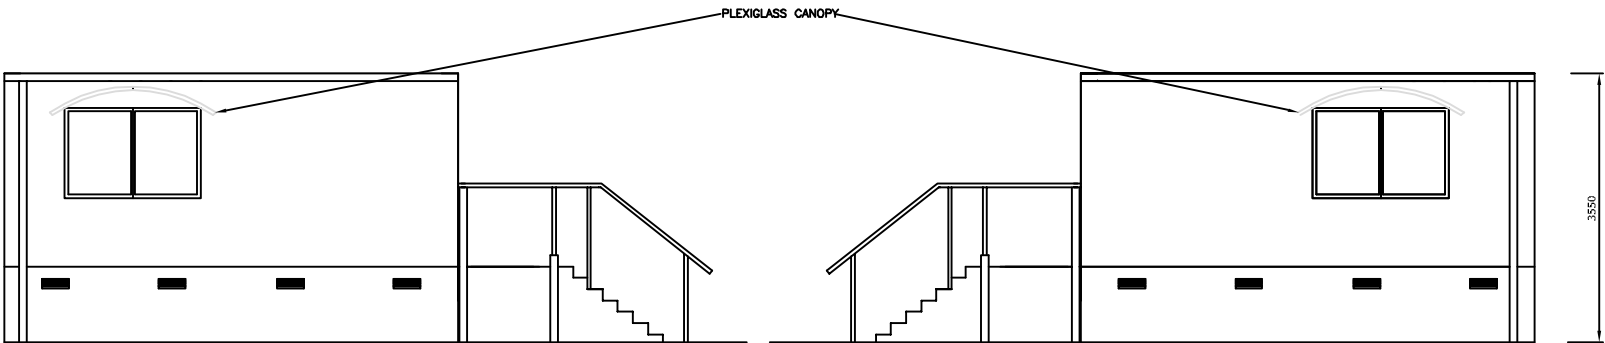


EAST ELEVATION SCALE 1:100

WEST ELEVATION SCALE 1:100

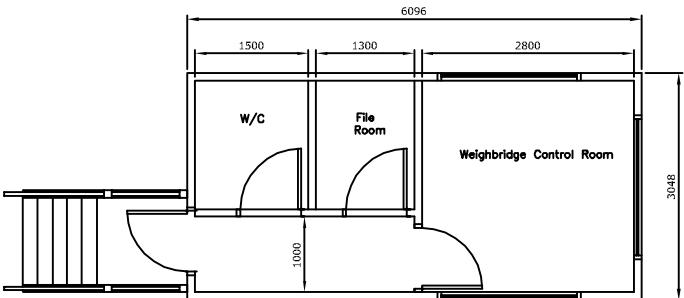

PLAN SCALE 1:100

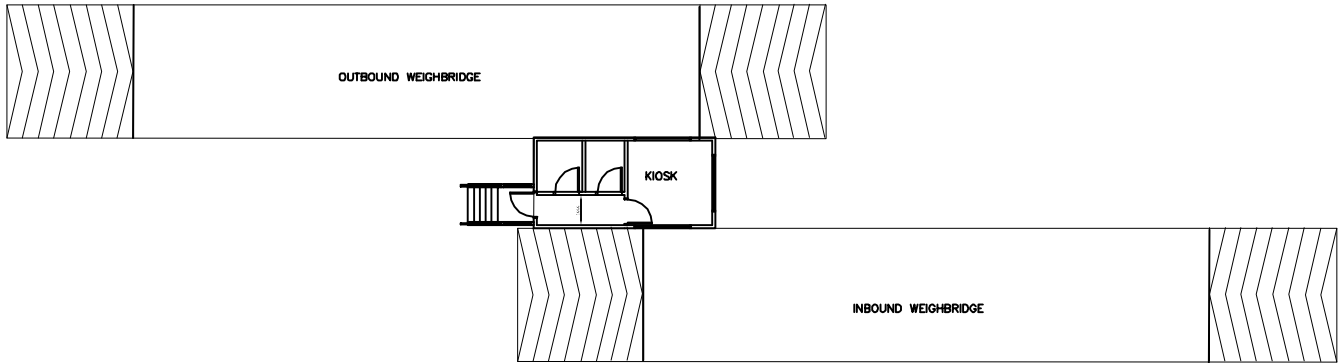

PLAN SCALE 1:250

Issue	Date	Description	By	Check
A	05.05.12	ISSUED FOR REPORT	M.N.	D.C.

Client:

BORD NA MÓNA

Project:

**DREHID
MECHANICAL BIOLOGICAL
TREATMENT (MBT) FACILITY**

Title:

**WEIGHBRIDGE
GENERAL ARRANGEMENT
PLAN & SECTIONS**

Scale @ A3:	AS SHOWN	
Prepared by:	Checked:	Date:
M. Nolan	D. Conneran	May 2012
Project Director:	D. Grehan	

TOBIN
Patrick J. Tobin & Co. Ltd.

Consulting, Civil and Structural Engineers,
Block 10-3, Blanchardstown Corporate Park,
Dublin 15, Ireland.
tel: +353(0)1-8030406
fax: +353(0)1-8030409
e-mail: info@tobin.ie
www.tobin.ie

No part of this document may be reproduced or transmitted in any form or by any means, electronic or mechanical, including photocopying, recording, or by any information storage and retrieval system, without the written permission of the project for which it was prepared.		Issue:
Drawing No.:	6301-2416	A