


SECTION 1-1

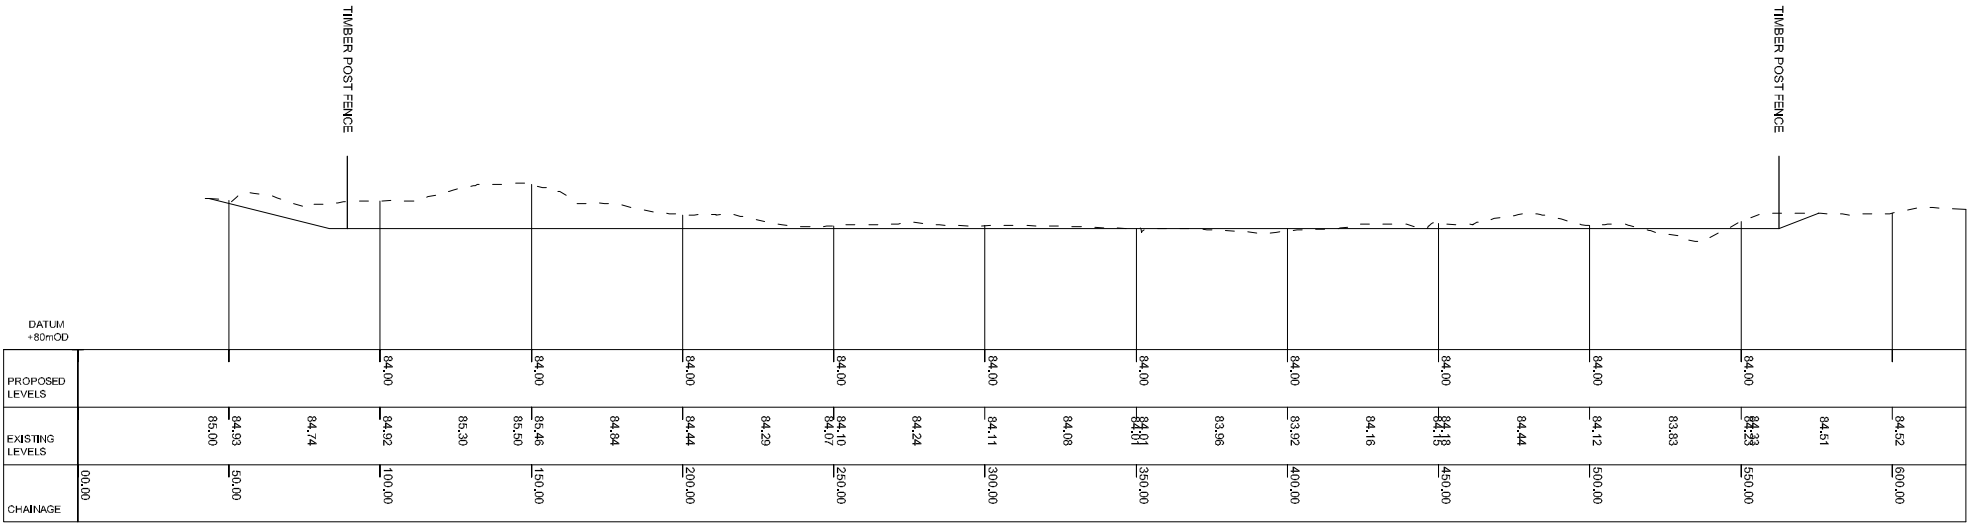

SECTION 2-2

**LEGEND:**

PROPOSED  
GROUND PROFILE

EXISTING  
GROUND PROFILE

**NOTES:**

- FIGURED DIMENSIONS ONLY TO BE TAKEN FROM THIS DRAWING.
- ALL DRAWINGS TO BE CHECKED BY THE CONTRACTOR ON SITE
- ENGINEER/EMPLOYERS REPRESENTATIVE, AS APPROPRIATE, TO BE INFORMED BY THE CONTRACTOR OF ANY DISCREPANCIES BEFORE ANY WORK COMMENCES
- THE CONTRACTOR SHALL UNDERTAKE A THOROUGH CHECK FOR THE ACTUAL LOCATION OF ALL SERVICES/UTILITIES, ABOVE AND BELOW GROUND, BEFORE ANY WORK COMMENCES
- ALL LEVELS SHOWN RELATE TO ORDNANCE SURVEY DATUM AT MALIN HEAD
- FOR LOCATION OF SECTIONS REFER TO DRG. NO: 6301 2603

A	05.06.12	ISSUED FOR REPORT	MUN.	D.C.
Issue:	Date:	Description:	By:	Chkd:

Client:

**BORD NA MÓNA**

Project:

**DREHID  
MECHANICAL BIOLOGICAL  
TREATMENT (MBT) FACILITY**


Title:

**EXISTING & PROPOSED  
CROSS SECTIONS**

Scale @ A3: **H: 1:2,500 / V: 1:250**

Prepared by:	Checked:	Date:
M. Nolan	D. Conneran	March 2012

Project Director: **D. Grehan**



**TOBIN**  
Patrick J. Tobin & Co. Ltd.

Consulting, Civil and Structural Engineers,  
Block 10-4, Blanchardstown Corporate Park,  
Dublin 15, Ireland.  
tel: +353-(0)1-8030406  
fax: +353-(0)1-8030409  
e-mail: info@tobin.ie  
www.tobin.ie

No part of this document may be reproduced or transmitted in any form or stored in any retrieval system of any nature without the written permission of Patrick J. Tobin & Co. Ltd. as copyright holder except as agreed for use on the project for which the document was originally issued.

Drawing No.: **6301-2409**

Issue: **A**

Ordnance Survey Ireland Licence number EN 0016010. © Ordnance Survey Ireland/Government of Ireland