




TYPICAL ROAD CROSS SECTION WITH FILTER DRAIN
SCALE 1:100

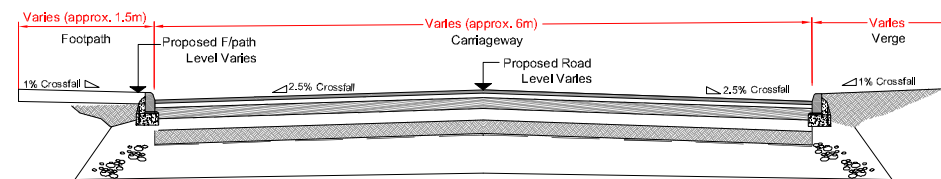

TYPICAL ROAD CROSS-SECTION
SCALE 1:100

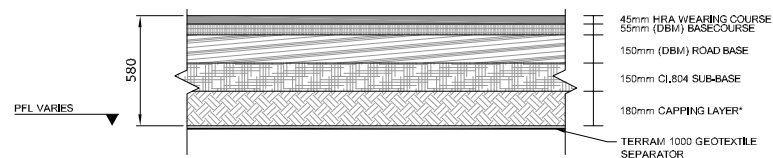


A TYPICAL ROAD CONSTRUCTION
SCALE 1:40

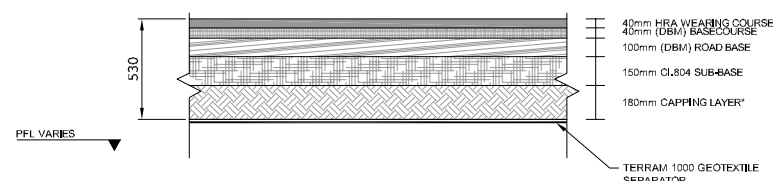


B TYPICAL CARPARK CONSTRUCTION
SCALE 1:40

*NOTE: CAPPING LAYER IS DEPENDENT ON CBR TESTS.

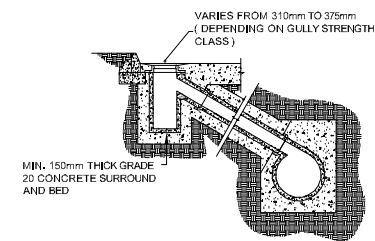


NOTE 1 : TRAPPED GULLIES TO BE USED WHERE CONNECTED TO A COMBINED SEWER
NOTE 2 : FOR STRENGTH CLASS OF GULLY REFER TO EN 124 : 1994, CLAUSE 5

C TYPICAL GULLY CONSTRUCTION
SCALE 1:40

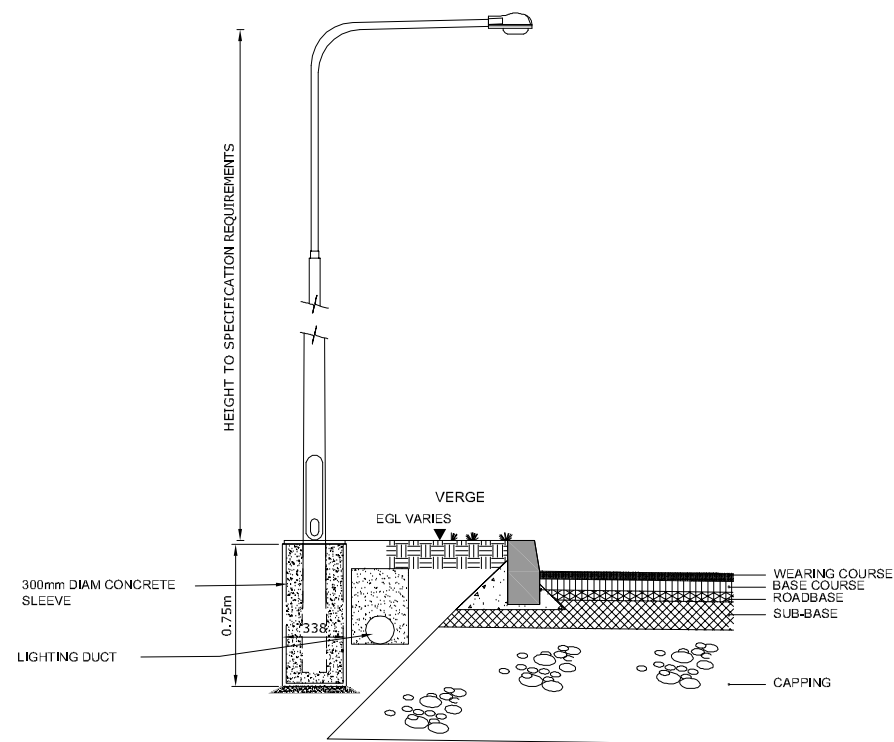


TYPICAL LIGHTING COLUMN
SCALE 1:40

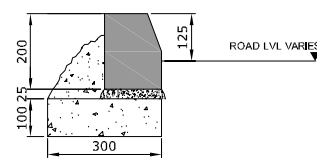


**TYPE 2 - EDGE RESTRAINT
CARPARK/LIGHT VEHICLES**

TYPICAL EDGE RESTRAINT DETAILS
SCALE 1:20

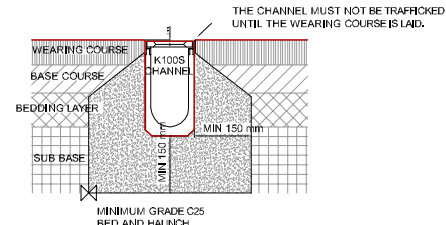

**INSTALLATION EXAMPLE
FLEXIBLE PAVEMENT**
SCALE 1:20

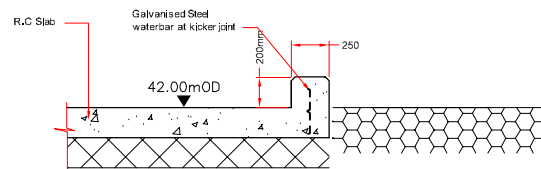

**BUND WALL DETAIL SURROUNDING
HARDSTAND & SRF STORAGE AREA**
Scale 1:25

- NOTES:**
- FIGURED DIMENSIONS ONLY TO BE TAKEN FROM THIS DRAWING.
 - ALL DRAWINGS TO BE CHECKED BY THE CONTRACTOR ON SITE
 - ENGINEER/EMPLOYERS REPRESENTATIVE, AS APPROPRIATE, TO BE INFORMED BY THE CONTRACTOR OF ANY DISCREPANCIES BEFORE ANY WORK COMMENCES
 - THE CONTRACTOR SHALL UNDERTAKE A THOROUGH CHECK FOR THE ACTUAL LOCATION OF ALL SERVICES/UTILITIES, ABOVE AND BELOW GROUND, BEFORE ANY WORK COMMENCES
 - ALL LEVELS SHOWN RELATE TO ORDINANCE SURVEY DATUM AT MALIN HEAD

Issue	Date	Description	By	Crkd
A	05.06.12	ISSUED FOR REPORT	M.N.	D.C.

Client:
BORD NA MÓNA

Project:
**DREHID
MECHANICAL BIOLOGICAL
TREATMENT (MBT) FACILITY**

Title:
**TYPICAL ROAD
& CARPARK
CONSTRUCTION DETAILS**

Scale @ A3: **AS SHOWN**

Prepared by: **M. Nolan** Checked: **D. Conneran** Date: **May 2012**

Project Director: **D. Grehan**

TOBIN
Patrick J. Tobin & Co. Ltd.
Consulting, Civil and Structural Engineers,
Block 10-4, Blanchardstown Corporate Park,
Dublin 15, Ireland.
tel: +353-(0)1-8030406
fax: +353-(0)1-8030409
e-mail: info@tobin.ie
www.tobin.ie

No part of this document may be reproduced or transmitted in any form or stored in any retrieval system of any nature without the written permission of Patrick J. Tobin & Co. Ltd. as copyright holder except as agreed for use on the project for which the document was originally issued.

Drawing No.: **6301-2411** Issue: **A**